


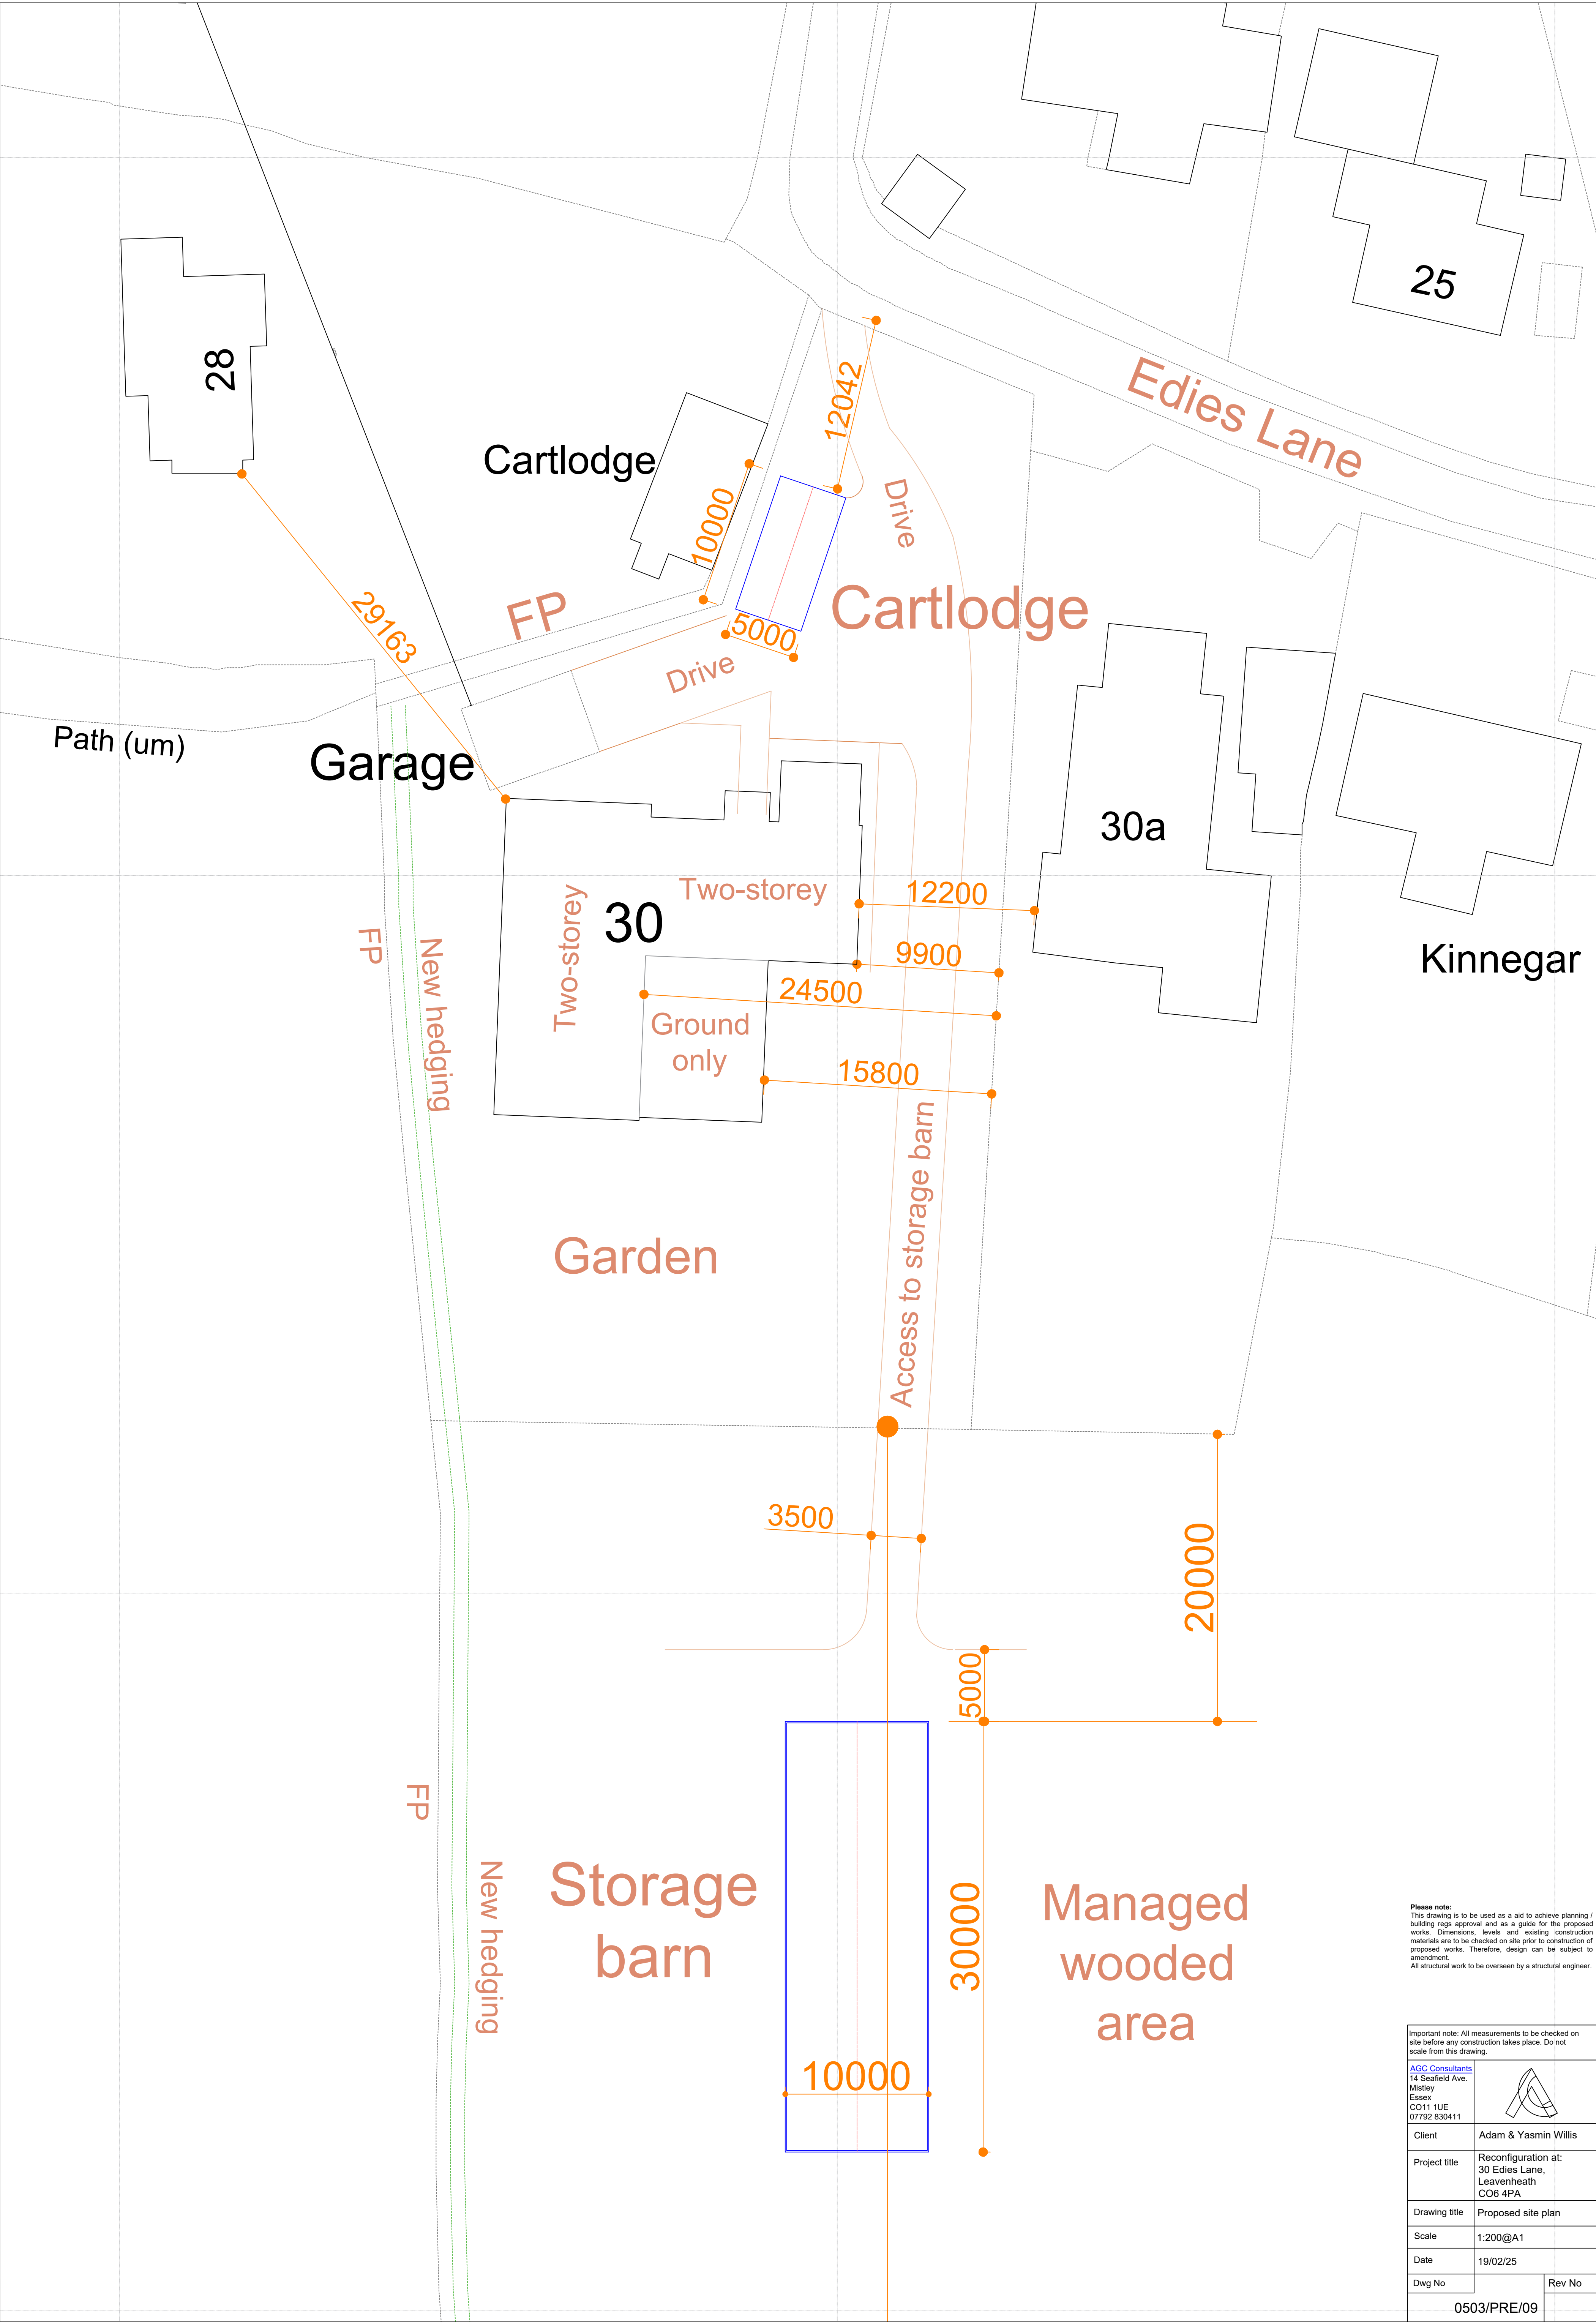

Please note:
This drawing is to be used as a aid to achieve planning / building regs approval and as a guide for the proposed works. Dimensions, levels and existing construction materials are to be checked on site prior to construction of proposed works. Therefore, design can be subject to amendment.
All structural work to be overseen by a structural engineer.

Important note: All measurements to be checked on site before any construction takes place. Do not scale from this drawing.		
AGC Consultants 14 Seafield Ave. Mistley Essex CO11 1UE 07792 830411		
Client	Adam & Yasmin Willis	
Project title	Reconfiguration at: 30 Edies Lane, Leavenheath CO6 4PA	
Drawing title	Proposed site plan	
Scale	1:200@A1	
Date	19/02/25	
Dwg No	0503/PRE/09	Rev No