



SITE PLAN - 1:500@A1

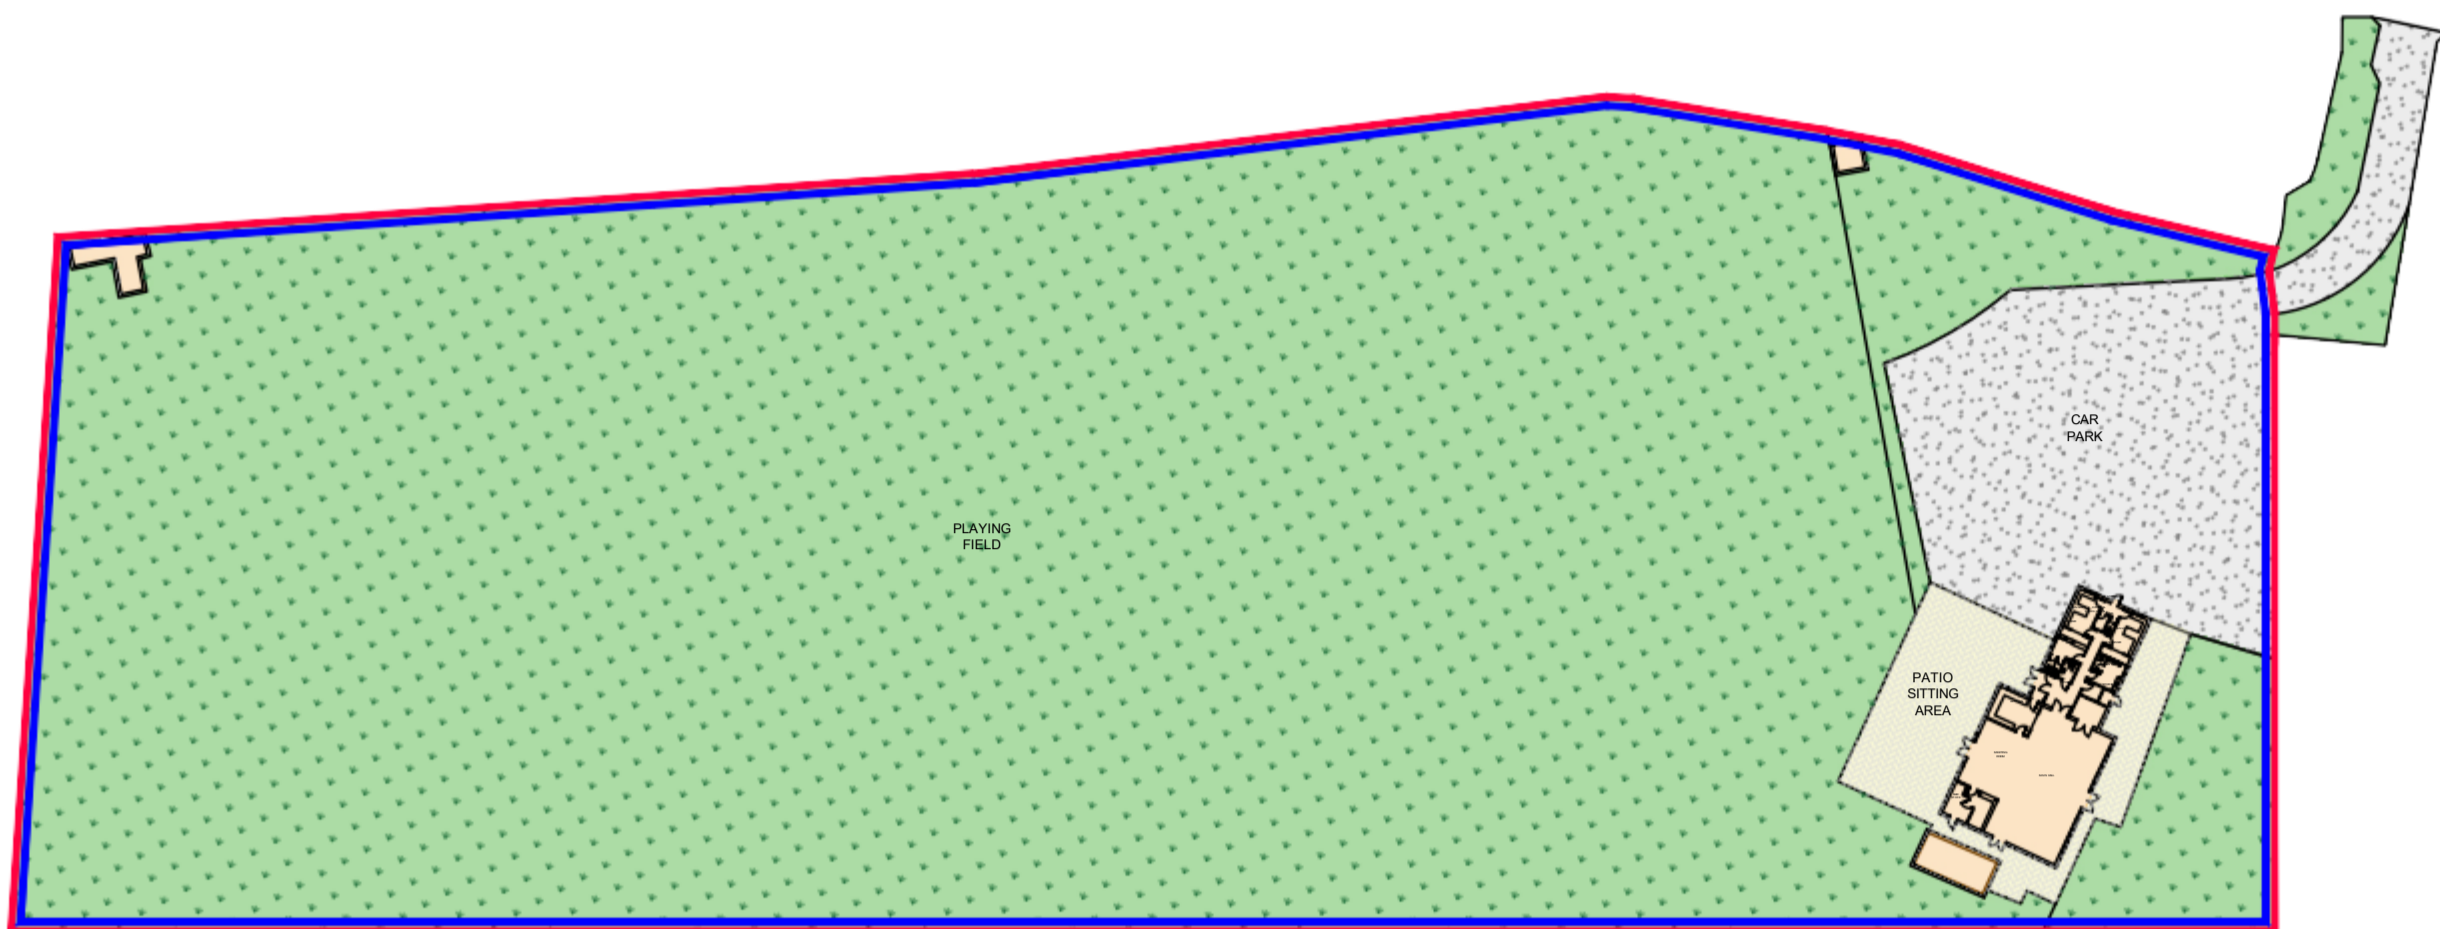

BUILDING PLAN - 1:75@A1

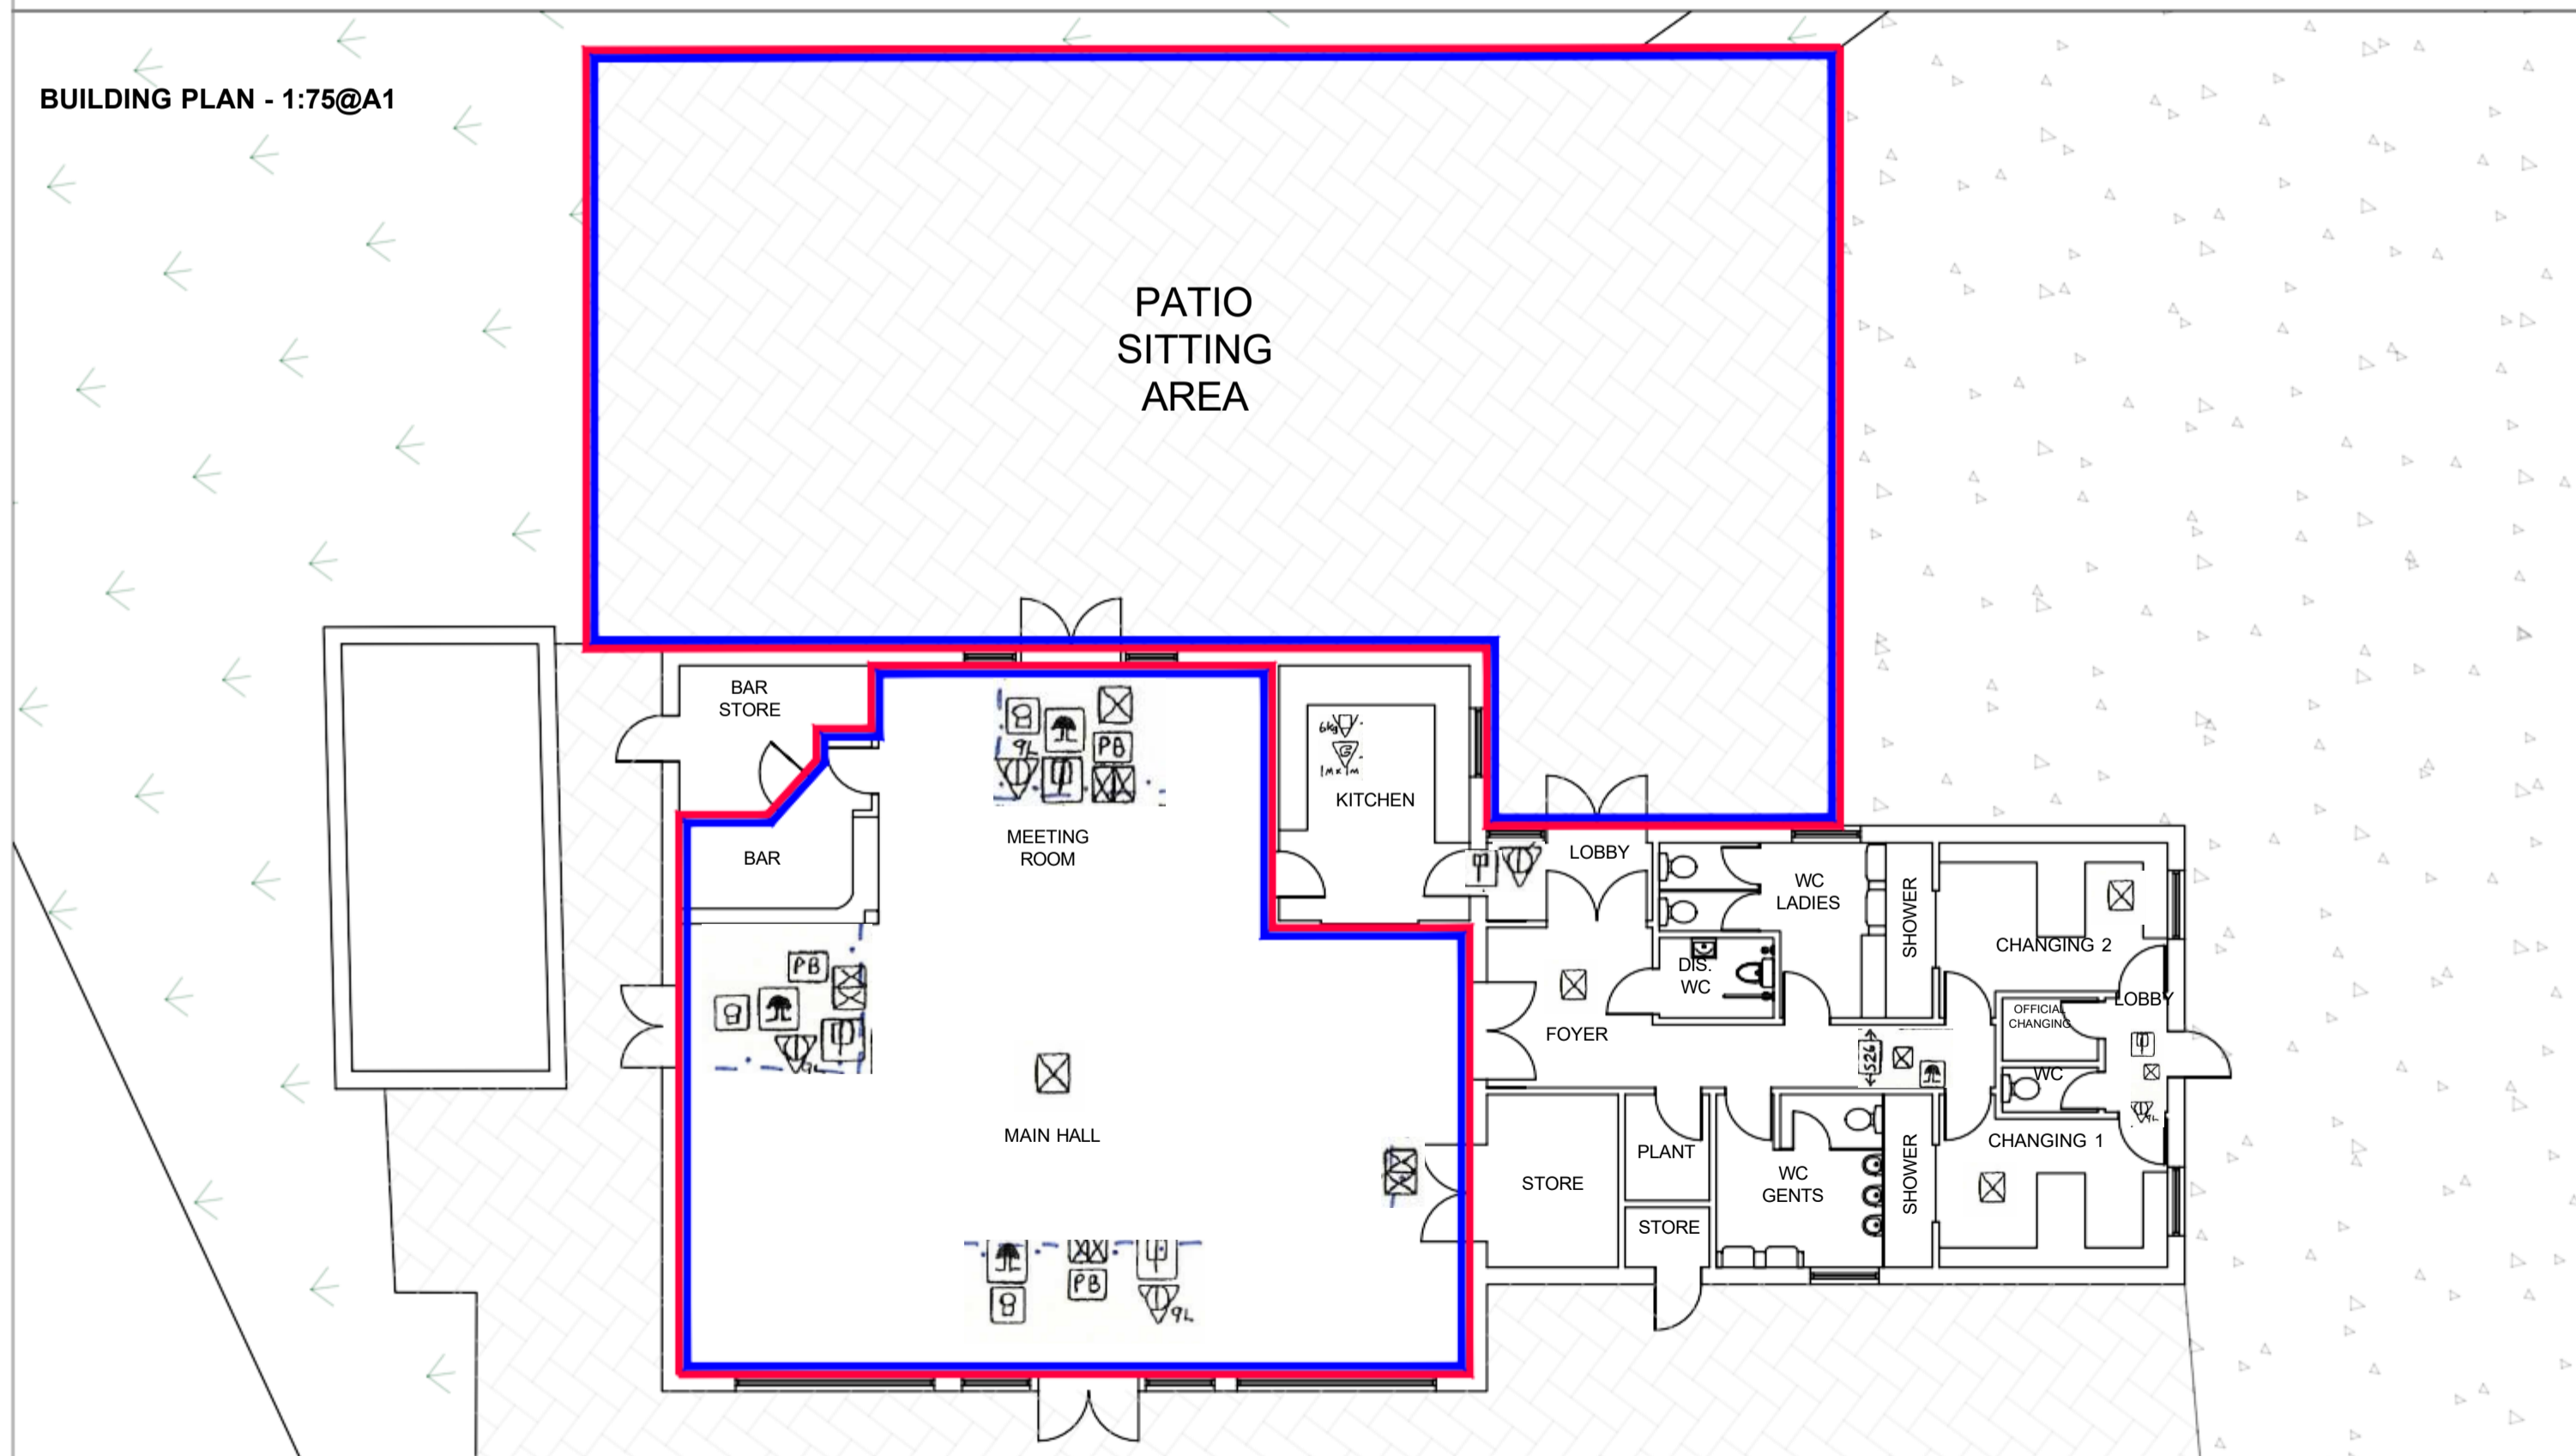

LEGEND

- ALCOHOL
(SALE & CONSUMPTION)
- ENTERTAINMENT
(MUSIC, DANCE, FILMS, PLAYS)

KEY

- PB - Push bar
- ☒ - Em. light
- ☒☒ - Mount em. light
- ☑ - BELL
- △_{9L} - 9ltr exting.
- △_{6kg} - powder exting.
- ☒ - fire call point
- ☒ - break glass
- ☒ - Alarm light beacon

RECORD

REV	DESCRIPTION	BY	DATE

WORLINGWORTH
COMMUNITY CENTER

SITE PLAN

Drawn by	Approved by	Date
FAC	CFS	08/05/26
Revision	Scale	Draw size
Z	1:75 (Approx)	A1
Drawing Number	107309-CFS-PAP-00-0526-001	

01
ISSUE