


PLANT A

CAR PARK

ENTRANCE

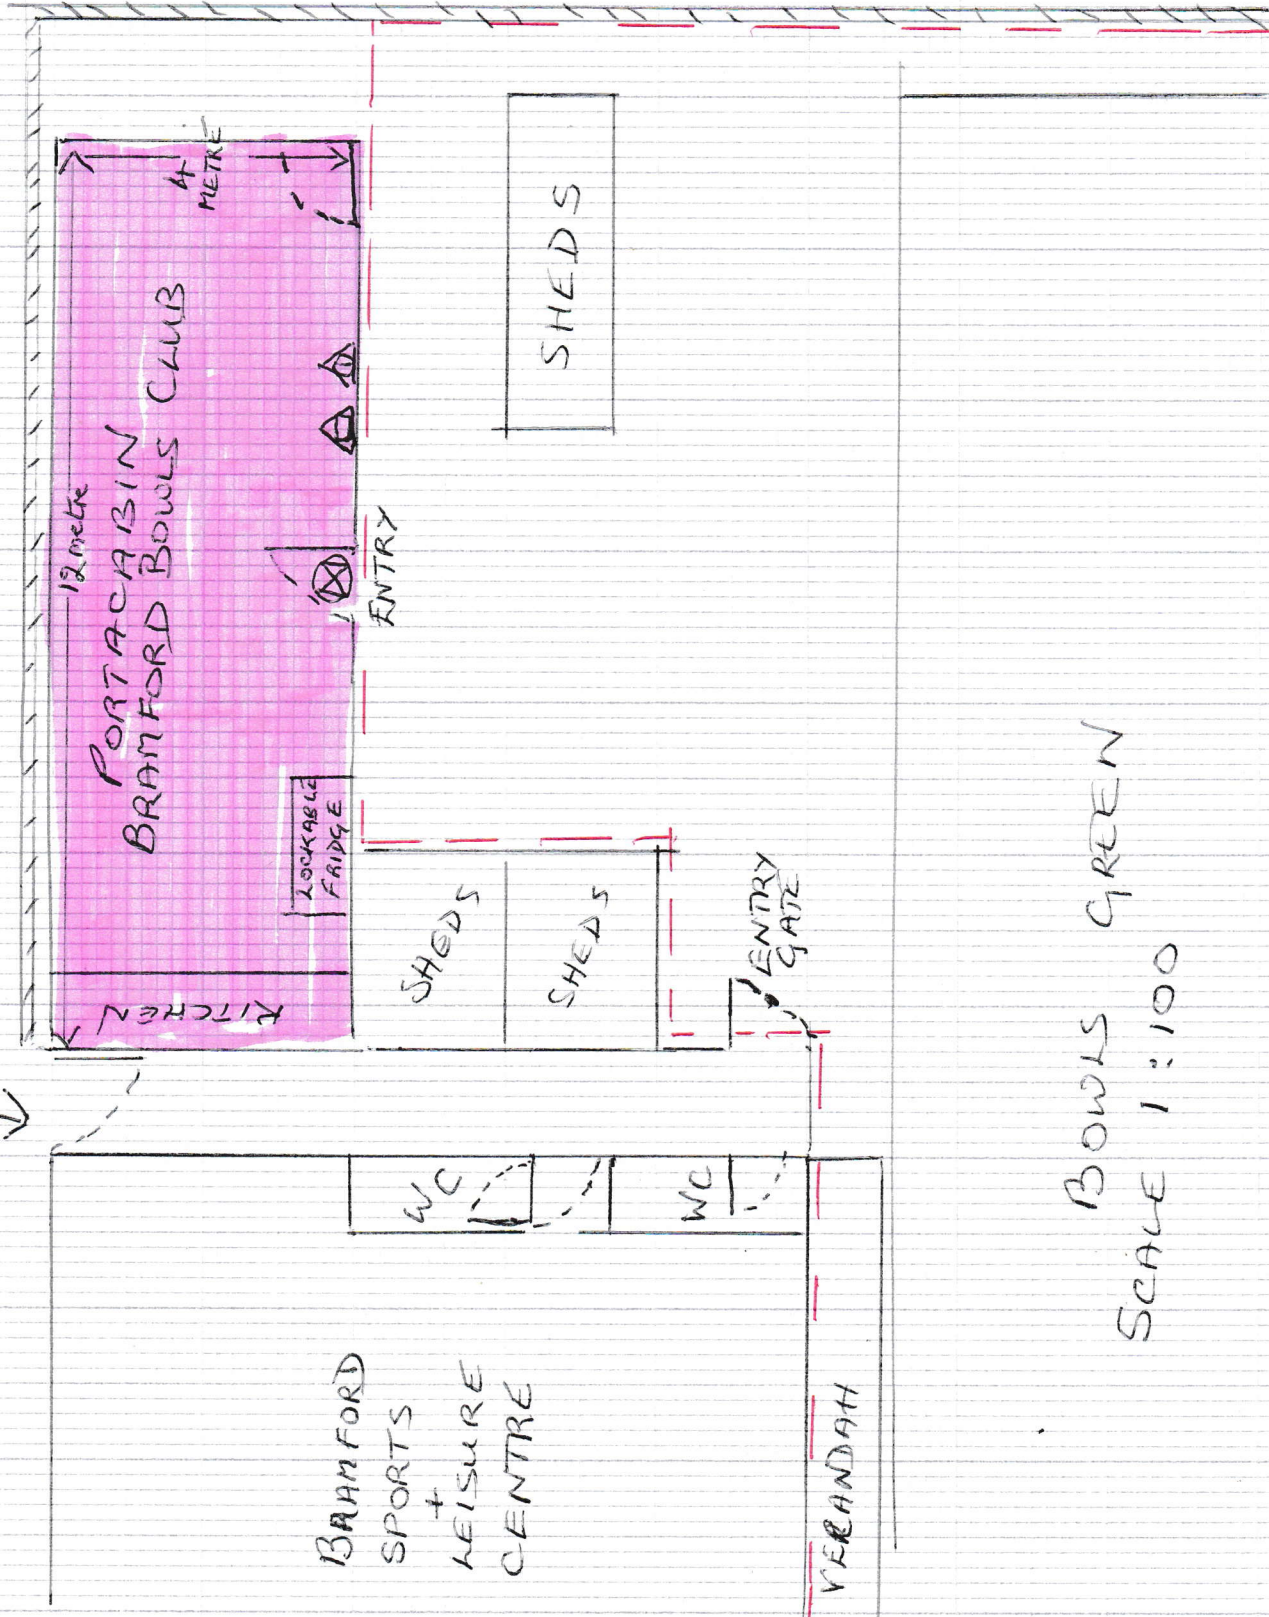

SALE AND CONSUMPTION OF ALCOHOL

CONSUMPTION OF ALCOHOL (ALL AREAS WITHIN BOWLS CLUB FENCE) INCLUDING VERANDAH


EMERGENCY LIGHTING
DRY POWDER EXT
WATER EXT

BRAMFORD BOWLS CLUB
ACTON ROAD
BRAMFORD
IP8 4HU

BOWLS GREEN
SCALE 1:100

EF: BRAMFORD SPORTS PAVILION / SITE / A4


SITE PLAN B BRAMFORD BOWLS CLUB

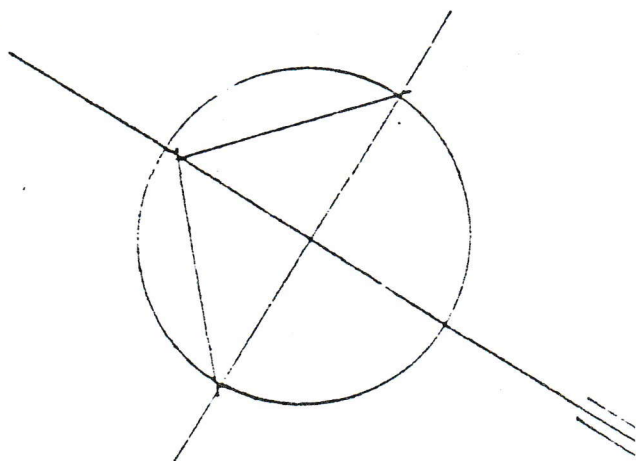

CONSUMPTION OF ALCOHOL



SALE + CONSUMPTION OF ALCOHOL

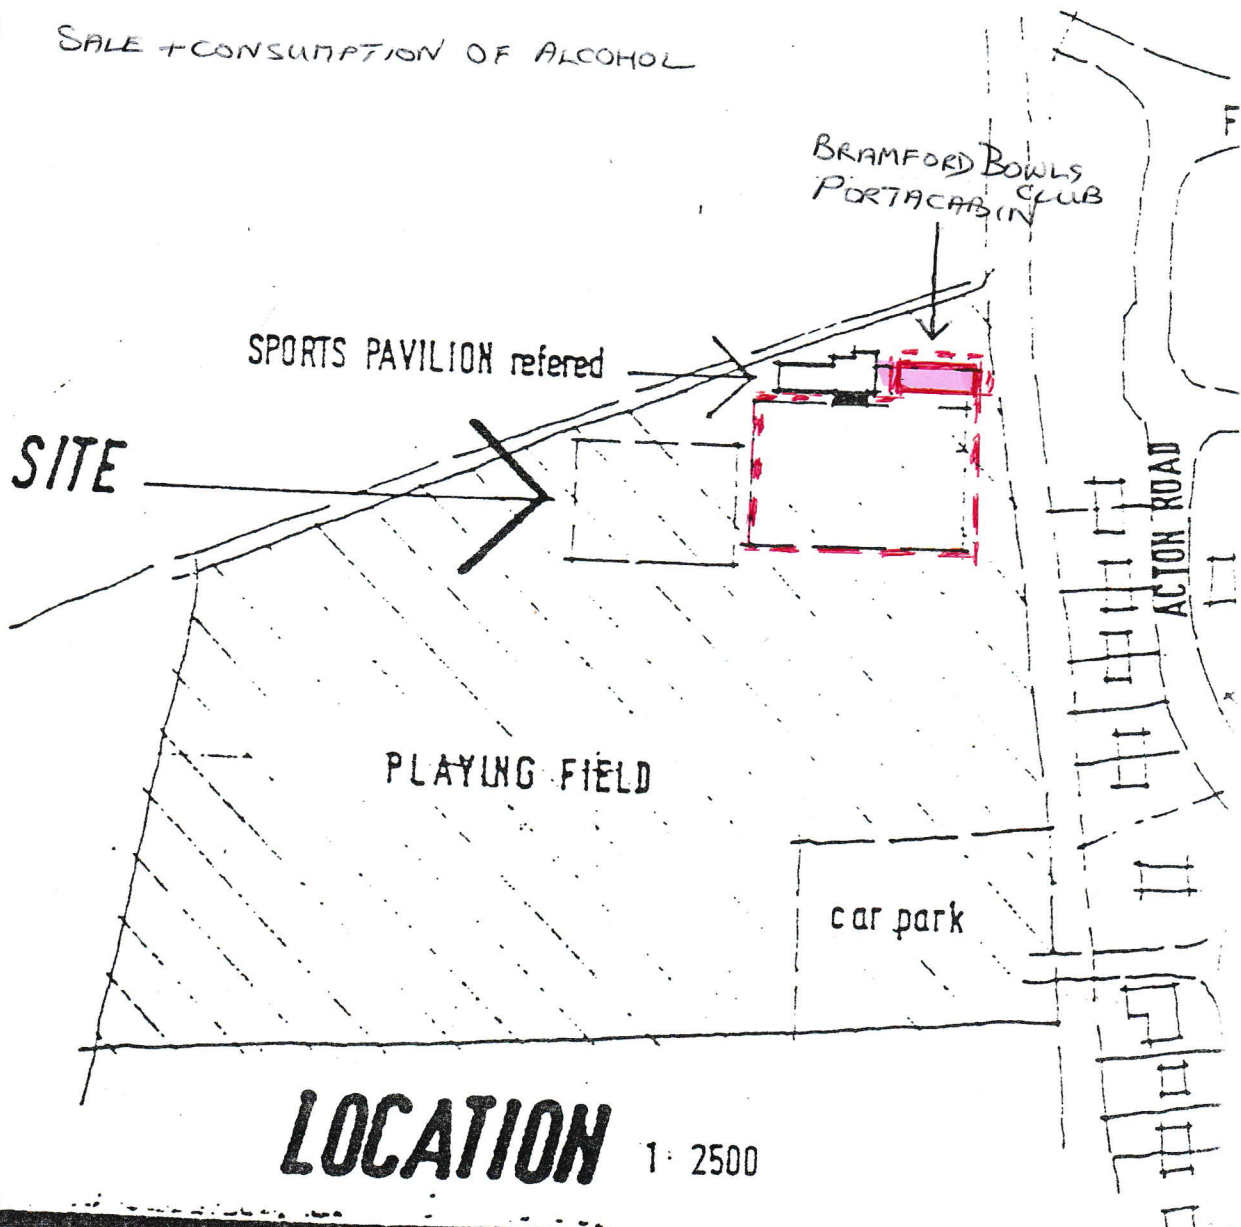


BRAMFORD SPORTS
AND
LEISURE CENTRE

PORTACABIN
BRAMFORD
BOWLS CLUB

BOWLS GREEN

SCALE 1:200

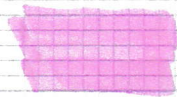

SALE + CONSUMPTION OF ALCOHOL



CONSUMPTION OF ALCOHOL
(ALL AREAS WITHIN BOWLS CLUB FENCE
INCLUDING VERANDAH)



BOUNDARY FENCE.

PLAN C